



5C WEST ELEVATION  
1:100

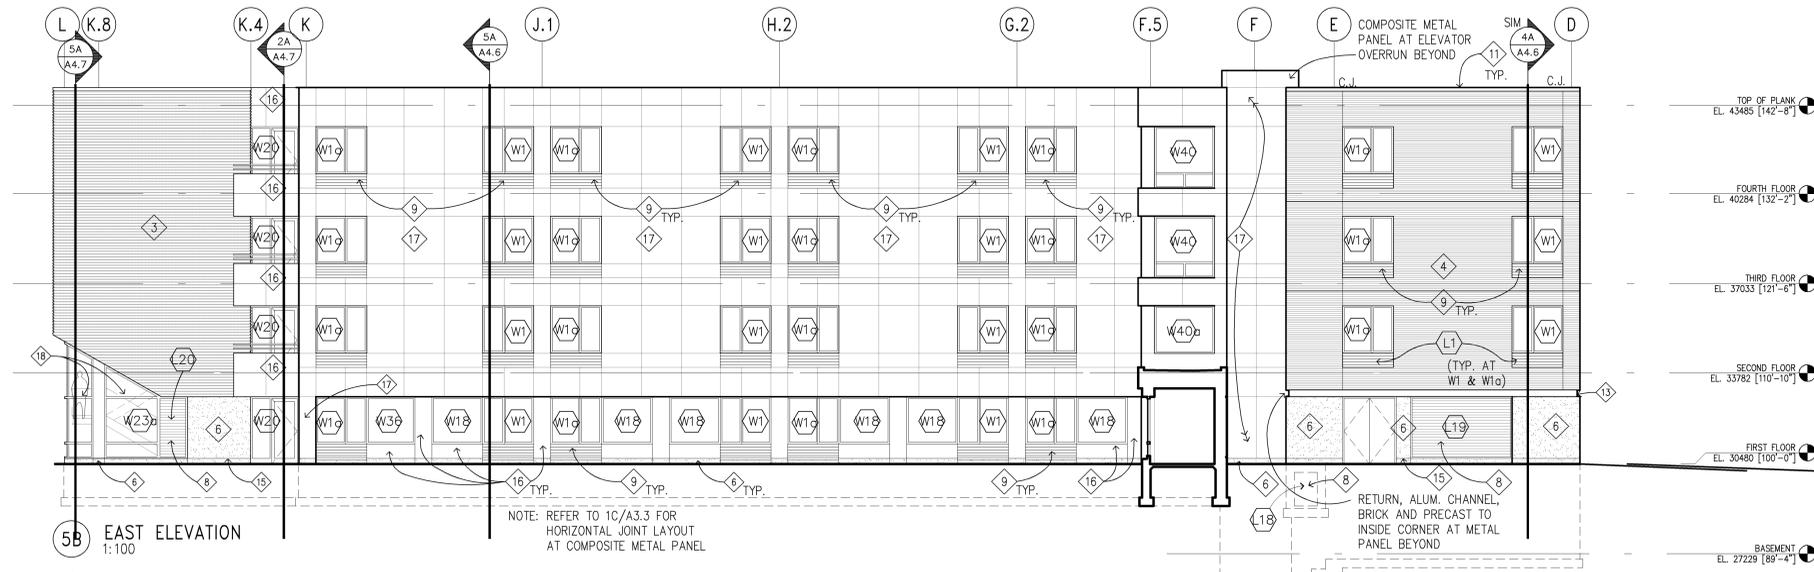

5B EAST ELEVATION  
1:100

NOTE: REFER TO 1C/A3.3 FOR HORIZONTAL JOINT LAYOUT AT COMPOSITE METAL PANEL

RETURN, ALUM. CHANNEL BRICK AND PRECAST TO INSIDE CORNER AT METAL PANEL BEYOND

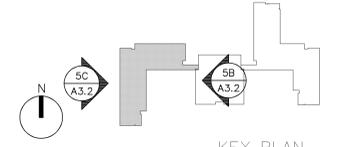


KEY PLAN

4000 2000 0 4000 8000  
SCALE: 1 : 100


ALL SCALES SHOWN ARE BASED ON A STANDARD DRAWING SIZE OF 28" X 40" OR METRIC DRAWING SIZE OF 841mm X 594mm. IF ANY OTHER SIZE DRAWINGS ARE FURNISHED OR PLOTTED THE CONTRACTOR SHALL ADJUST THE SCALES ACCORDINGLY. THE CONTRACTOR SHALL ALSO ADVISE HIS SUB-CONTRACTORS OF THE ABOVE.

I hereby certify this drawing was prepared by me or under my direct supervision and that I am a duly registered architect under the laws of the State of Minnesota.

For: Architectural Alliance  
By: Title: Principal  
Registration No: 16854

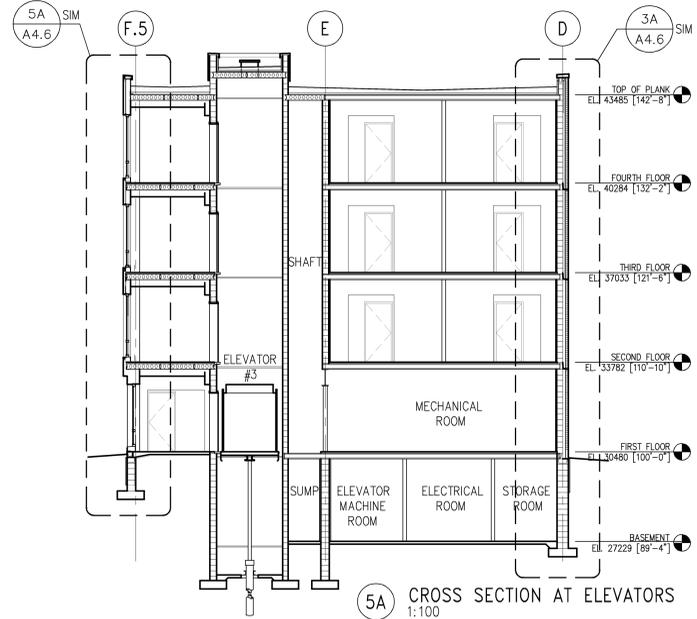

5A CROSS SECTION AT ELEVATORS  
1:100

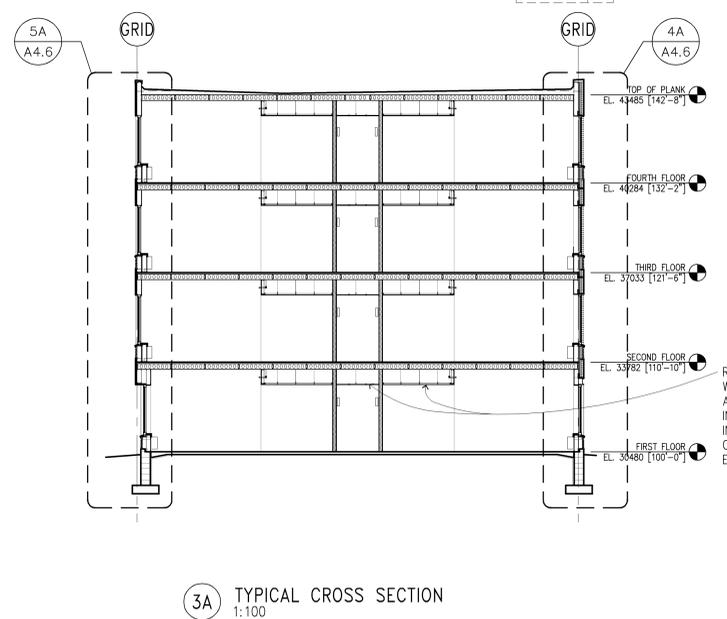

3A TYPICAL CROSS SECTION  
1:100

REVIEW SYSTEMS LOCATIONS WITHIN SOFFIT AND ABOVE ACT CEILING PRIOR TO INSTALLATION. COORDINATE INSTALLATIONS AS SHOWN ON DRAWINGS TYPICAL EACH FLOOR

EXTERIOR MATERIALS KEYNOTES

- 1 NOT USED PHASE 3
- 2 NOT USED PHASE 3
- 3 RIBBED METAL SIDING
- 4 FACE BRICK VENEER
- 5 PREFINISHED ROOF FASCIA / COPING
- 6 ARCHITECTURAL PRECAST CONCRETE PANEL
- 7 ALUMINUM STOREFRONT SYSTEM
- 8 PREFINISHED ALUMINUM STANDARD PROFILE LOUVER
- 9 PREFINISHED ALUMINUM NARROW PROFILE LOUVER
- 10 NOT USED PHASE 3
- 11 PRECAST CONCRETE COPING
- 12 NOT USED PHASE 3
- 13 CLEAR ANODIZED ALUMINUM CHANNEL
- 14 FIXTURE TYPE 24 MOUNTED AT 2032 [6'-8"] CLEAR FROM FLOOR ELEVATION TO BOTTOM OF FIXTURE
- 15 13 X 13 [1/2" X 1/2"] REVEAL IN PRECAST
- 16 COMPOSITE METAL PANEL SYSTEM CMP-1 (PLATINUM)
- 17 COMPOSITE METAL PANEL SYSTEM CMP-2 (PEWTER)
- 18 ALUMINUM CURTAINWALL SYSTEM

NOTE: REFER TO SHEETS A5.18 & A5.19 FOR LOUVER / WINDOW / CURTAINWALL / STOREFRONT FRAME ELEVATIONS

Revisions			
Symbol	Descriptions	Date	Approved

Architect: ARCHITECTURAL ALLIANCE MINNEAPOLIS, MINNESOTA	Engineer: MEAD & HUNT MADISON, WISCONSIN	U.S. ARMY ENGINEER DISTRICT CORPS OF ENGINEERS OMAHA, NEBRASKA
--	--	--

Designed by: **SS** MINNEAPOLIS-ST. PAUL AFR MINNESOTA

Drawn by: **SS/JM** CONSOLIDATED LODGING FACILITY - PHASE THREE -

**EXTERIOR ELEVATIONS AND BUILDING SECTIONS**

Checked by: <b>PS</b>	Plot Scale Ratio: 1: 1	Date: 2-14-2002	Sheet Reference number: A3.2
Reviewed by: <b>EO</b>	Spec. No.: DACA 45-02-B-0008	Drawing Code: AF 721-315-03	
Submitted by:	Contract No.: DACA xx-xx-x-xxxx		


5

4


3

2


1

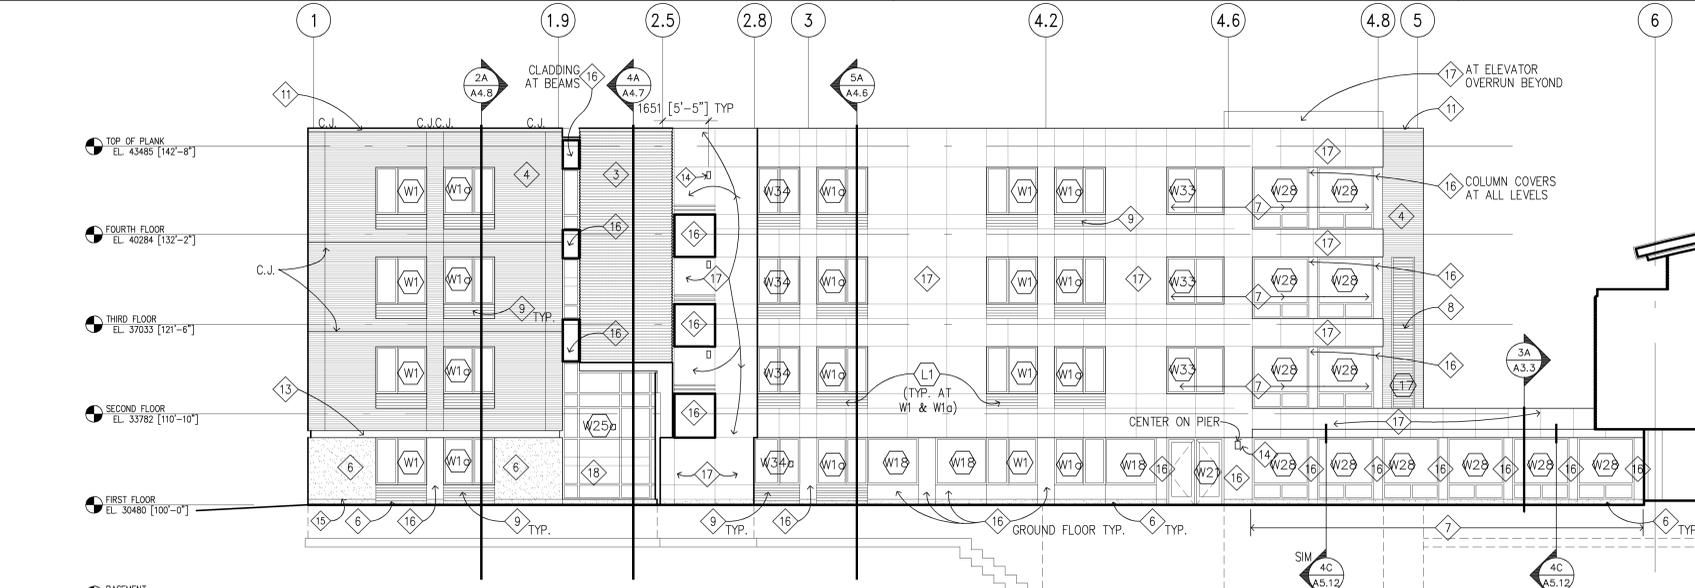


5C SOUTH ELEVATION  
1:100

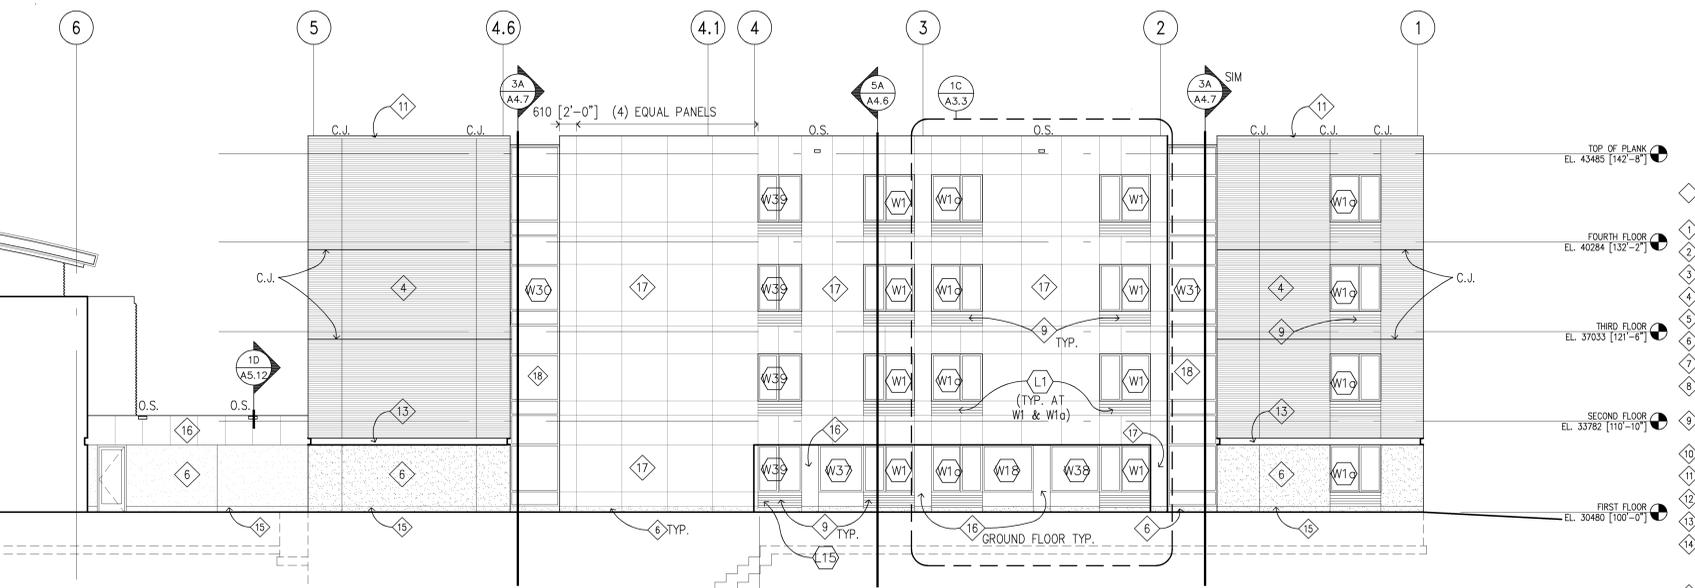


5B NORTH ELEVATION  
1:100

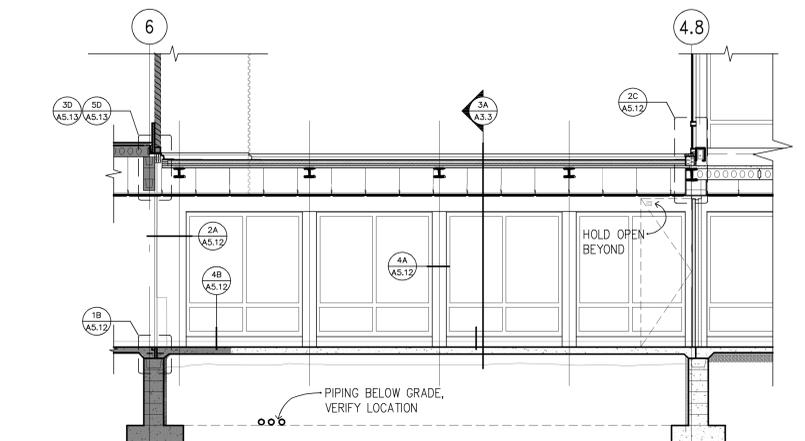


5A EAST-WEST SECTION THROUGH CONNECTING LINK  
1:50

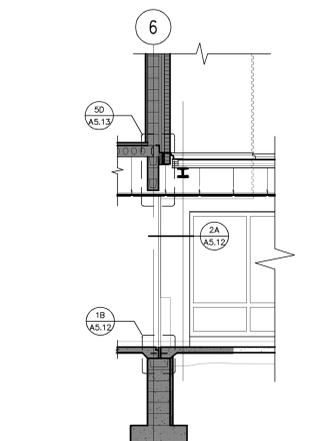

4A WALL SECTION AT PHASE ONE  
1:50

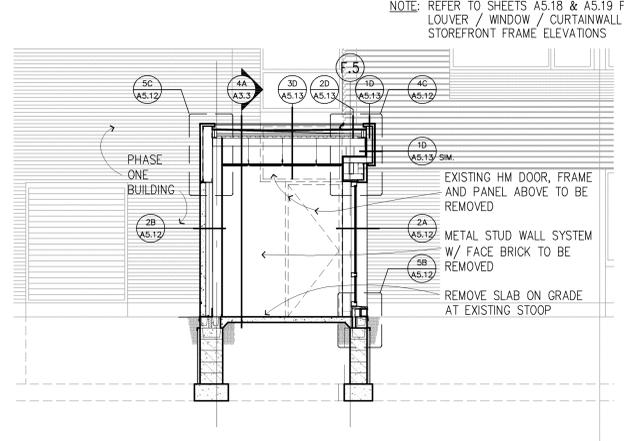

3A NORTH-SOUTH WALL SECTION THROUGH CONNECTING LINK  
1:50

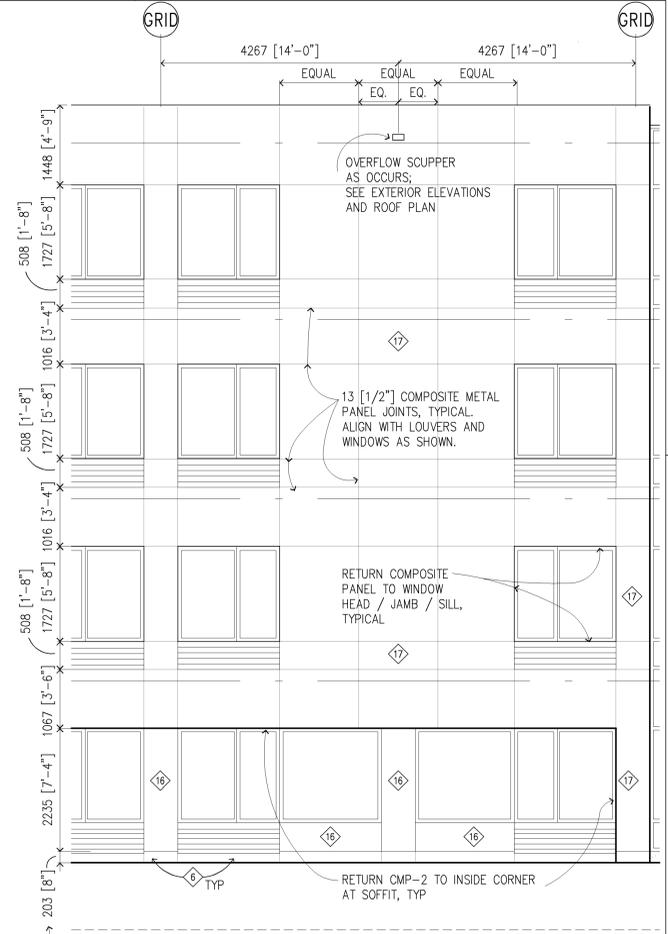

1C PARTIAL NORTH ELEVATION  
1:50

EXTERIOR MATERIALS KEYNOTES

- 1 NOT USED PHASE 3
- 2 NOT USED PHASE 3
- 3 RIBBED METAL SIDING
- 4 FACE BRICK VENEER
- 5 PREFINISHED ROOF FASCIA / COPING
- 6 ARCHITECTURAL PRECAST CONCRETE PANEL
- 7 ALUMINUM STOREFRONT SYSTEM
- 8 PREFINISHED ALUMINUM STANDARD PROFILE LOUVER
- 9 PREFINISHED ALUMINUM NARROW PROFILE LOUVER
- 10 NOT USED PHASE 3
- 11 PRECAST CONCRETE COPING
- 12 NOT USED PHASE 3
- 13 CLEAR ANODIZED ALUMINUM CHANNEL
- 14 FIXTURE TYPE 24 MOUNTED AT 2032 [6'-8"] CLEAR FROM FLOOR ELEVATION TO BOTTOM OF FIXTURE
- 15 13 X 13 [1/2" X 1/2"] REVEAL IN PRECAST
- 16 COMPOSITE METAL PANEL SYSTEM CMP-1 (PLATINUM)
- 17 COMPOSITE METAL PANEL SYSTEM CMP-2 (PEWTER)
- 18 ALUMINUM CURTAINWALL SYSTEM

NOTE: REFER TO SHEETS A5.18 & A5.19 FOR LOUVER / WINDOW / CURTAINWALL / STOREFRONT FRAME ELEVATIONS

KEY PLAN

SCALE: 1 : 50

SCALE: 1 : 100

I hereby certify this drawing was prepared by me or under my direct supervision and that I am a duly registered architect under the laws of the State of Minnesota.

For: Architectural Alliance  
By: Title: Principal  
Registration No: 16854

ALL SCALES SHOWN ARE BASED ON A STANDARD DRAWING SIZE OF 28" X 40" OR METRIC DRAWING SIZE OF 841mm X 594mm. IF ANY OTHER SIZE DRAWINGS ARE FURNISHED OR PLOTTED THE CONTRACTOR SHALL ADJUST THE SCALES ACCORDINGLY. THE CONTRACTOR SHALL ALSO ADVISE HIS SUB-CONTRACTORS OF THE ABOVE.

Revisions			
Symbol	Descriptions	Date	Approved

Architect: ARCHITECTURAL ALLIANCE MINNEAPOLIS, MINNESOTA	Engineer: MEAD & HUNT MADISON, WISCONSIN	U.S. ARMY ENGINEER DISTRICT CORPS OF ENGINEERS OMAHA, NEBRASKA
Designed by: SS	MINNEAPOLIS-ST. PAUL AFR MINNESOTA	
Drawn by: SS/JM	CONSOLIDATED LODGING FACILITY - PHASE THREE -	
Checked by: PS	EXTERIOR ELEVATIONS AND SECTIONS AT LINK	
Reviewed by: EO	Plot Scale Ratio: 1: 1 Design File: Spec. No.: DACA 45-02-B-0008	Date: 2-14-2002 Drawing Code: AF 721-315-03
Submitted by:	Contract No.: DACA xx-xx-x-xxxx	Sheet Reference number: A3.3

