

PHASE THREE

**PROJECT NO. QJKL-99-0011-P3
DACA 45-02-B-0008
CONSOLIDATED LODGING FACILITY**

**MINNEAPOLIS - SAINT PAUL IAP
AIR RESERVE STATION
MINNEAPOLIS, MINNESOTA**

ARCHITECT

ARCHITECTURAL ALLIANCE
400 CLIFTON AVE SO.
MINNEAPOLIS, MN 55403

612-871-5703
FAX: 612-871-7212

LANDSCAPE ARCHITECT

DAMON FARBER & ASSOCIATES
253 THIRD AVENUE SOUTH
MINNEAPOLIS, MN 55415

612-332-7522
FAX: 612-332-0936

CONSULTING ENGINEERS

STRUCTURAL, MECHANICAL &
ELECTRICAL

MEAD & HUNT, INC.
6501 WATTS ROAD, SUITE 101
MADISON, WI 53719 - 2700

608-273-6380
FAX: 608-273-6391

CIVIL ENGINEER

ENVIROSCIENCE
10200 VALLEY VIEW ROAD, SUITE 151A
EDEN PRAIRIE, MN 55344


952-944-8486
FAX: 952-646-0290

**FEBRUARY 2002
ADVERTISEMENT**

Consolidated Lodging Facility – Phase Three
Minneapolis-St. Paul Air Reserve Station, Minnesota

To Print the Drawings:


The PDF drawing files can be printed at any size from a reduced 8 ½” x 11” sheet, up to a full size 42” x 30” sheet. The size of print will be determined by the printer and the paper size in the selected printer. To ensure the correct image and size is printed, under the “Print” command, be sure the box “**Fit to Page**” is checked, and under “Properties” within the print command, select the paper size desired.

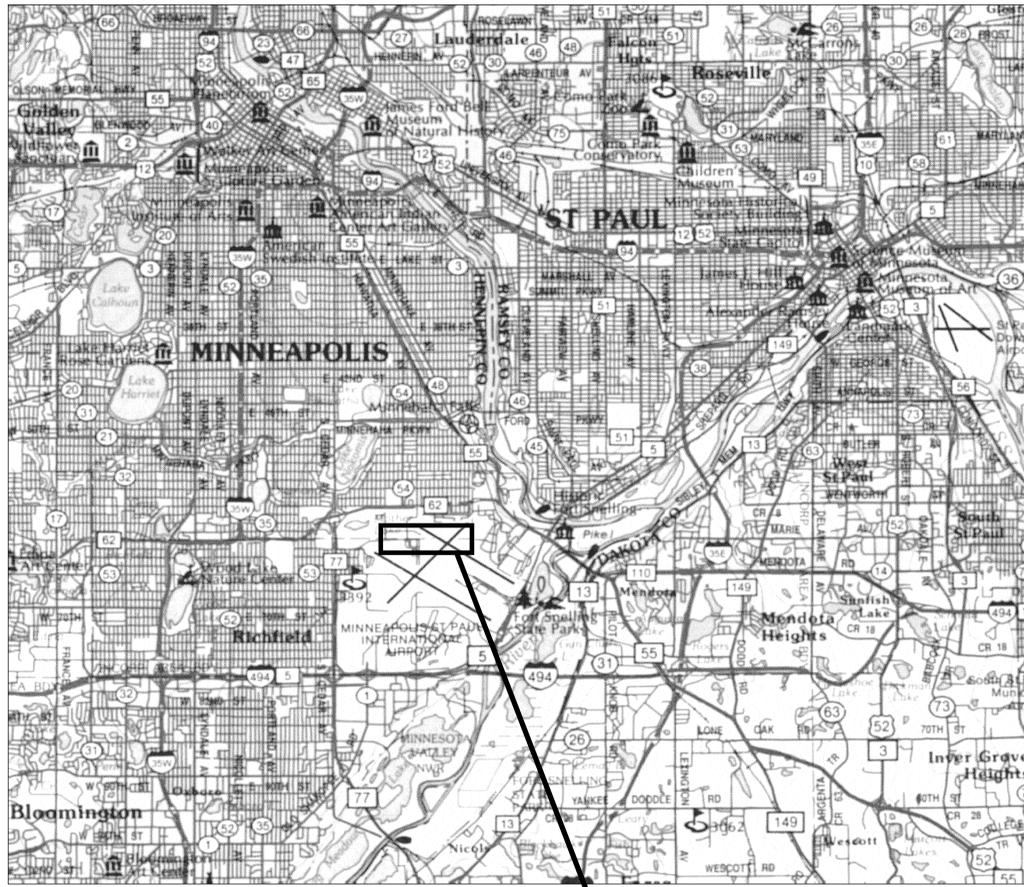

5C VICINITY MAP
NO SCALE



SITE LOCATION

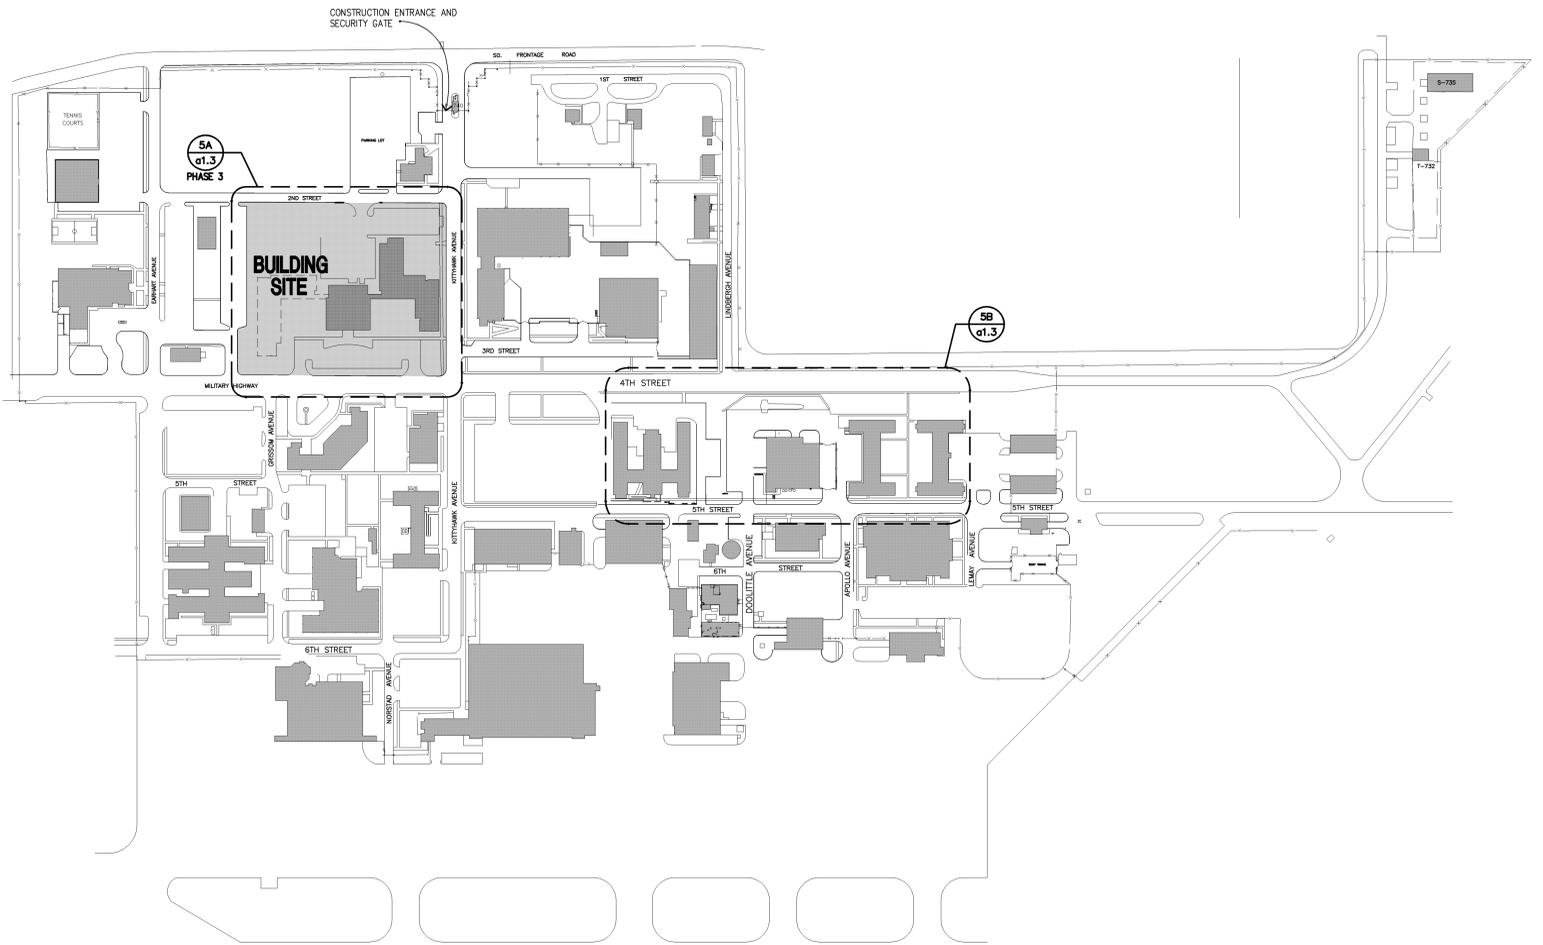

3C AIR FORCE RESERVE BASE MAP
NO SCALE




I hereby certify this drawing was prepared by me or under my direct supervision and that I am a duly registered architect under the laws of the State of Minnesota.

For: Architectural Alliance
By: Principal
Registration No: 16854

ALL SCALES SHOWN ARE BASED ON A STANDARD DRAWING SIZE OF 28" X 40" OR METRIC DRAWING SIZE OF 841mm X 594mm. IF ANY OTHER SIZE DRAWINGS ARE FURNISHED OR PLOTTED THE CONTRACTOR SHALL ADJUST THE SCALES ACCORDINGLY. THE CONTRACTOR SHALL ALSO ADVISE HIS SUB-CONTRACTORS OF THE ABOVE.

Revisions			
Symbol	Descriptions	Date	Approved

Architect: ARCHITECTURAL ALLIANCE MINNEAPOLIS, MINNESOTA	Engineer: MEAD & HUNT MADISON, WISCONSIN	U.S. ARMY ENGINEER DISTRICT CORPS OF ENGINEERS OMAHA, NEBRASKA	
Designed by: JS	MINNEAPOLIS-ST. PAUL AFR MINNESOTA		
Drawn by: JS	CONSOLIDATED LODGING FACILITY - PHASE THREE - VICINITY MAP AND BASE MAP		
Checked by: PS			
Reviewed by: EO	Plot Scale Ratio: 1: 1 Design File: 9941A02	Date: 2-14-2002	Sheet Reference number: 0.2
Submitted by:	Spec. No.: DACA 45-02-B-0008 Contract No.: DACA xx-xx-x-xxxx	Drawing Code: AF 721-315-03	

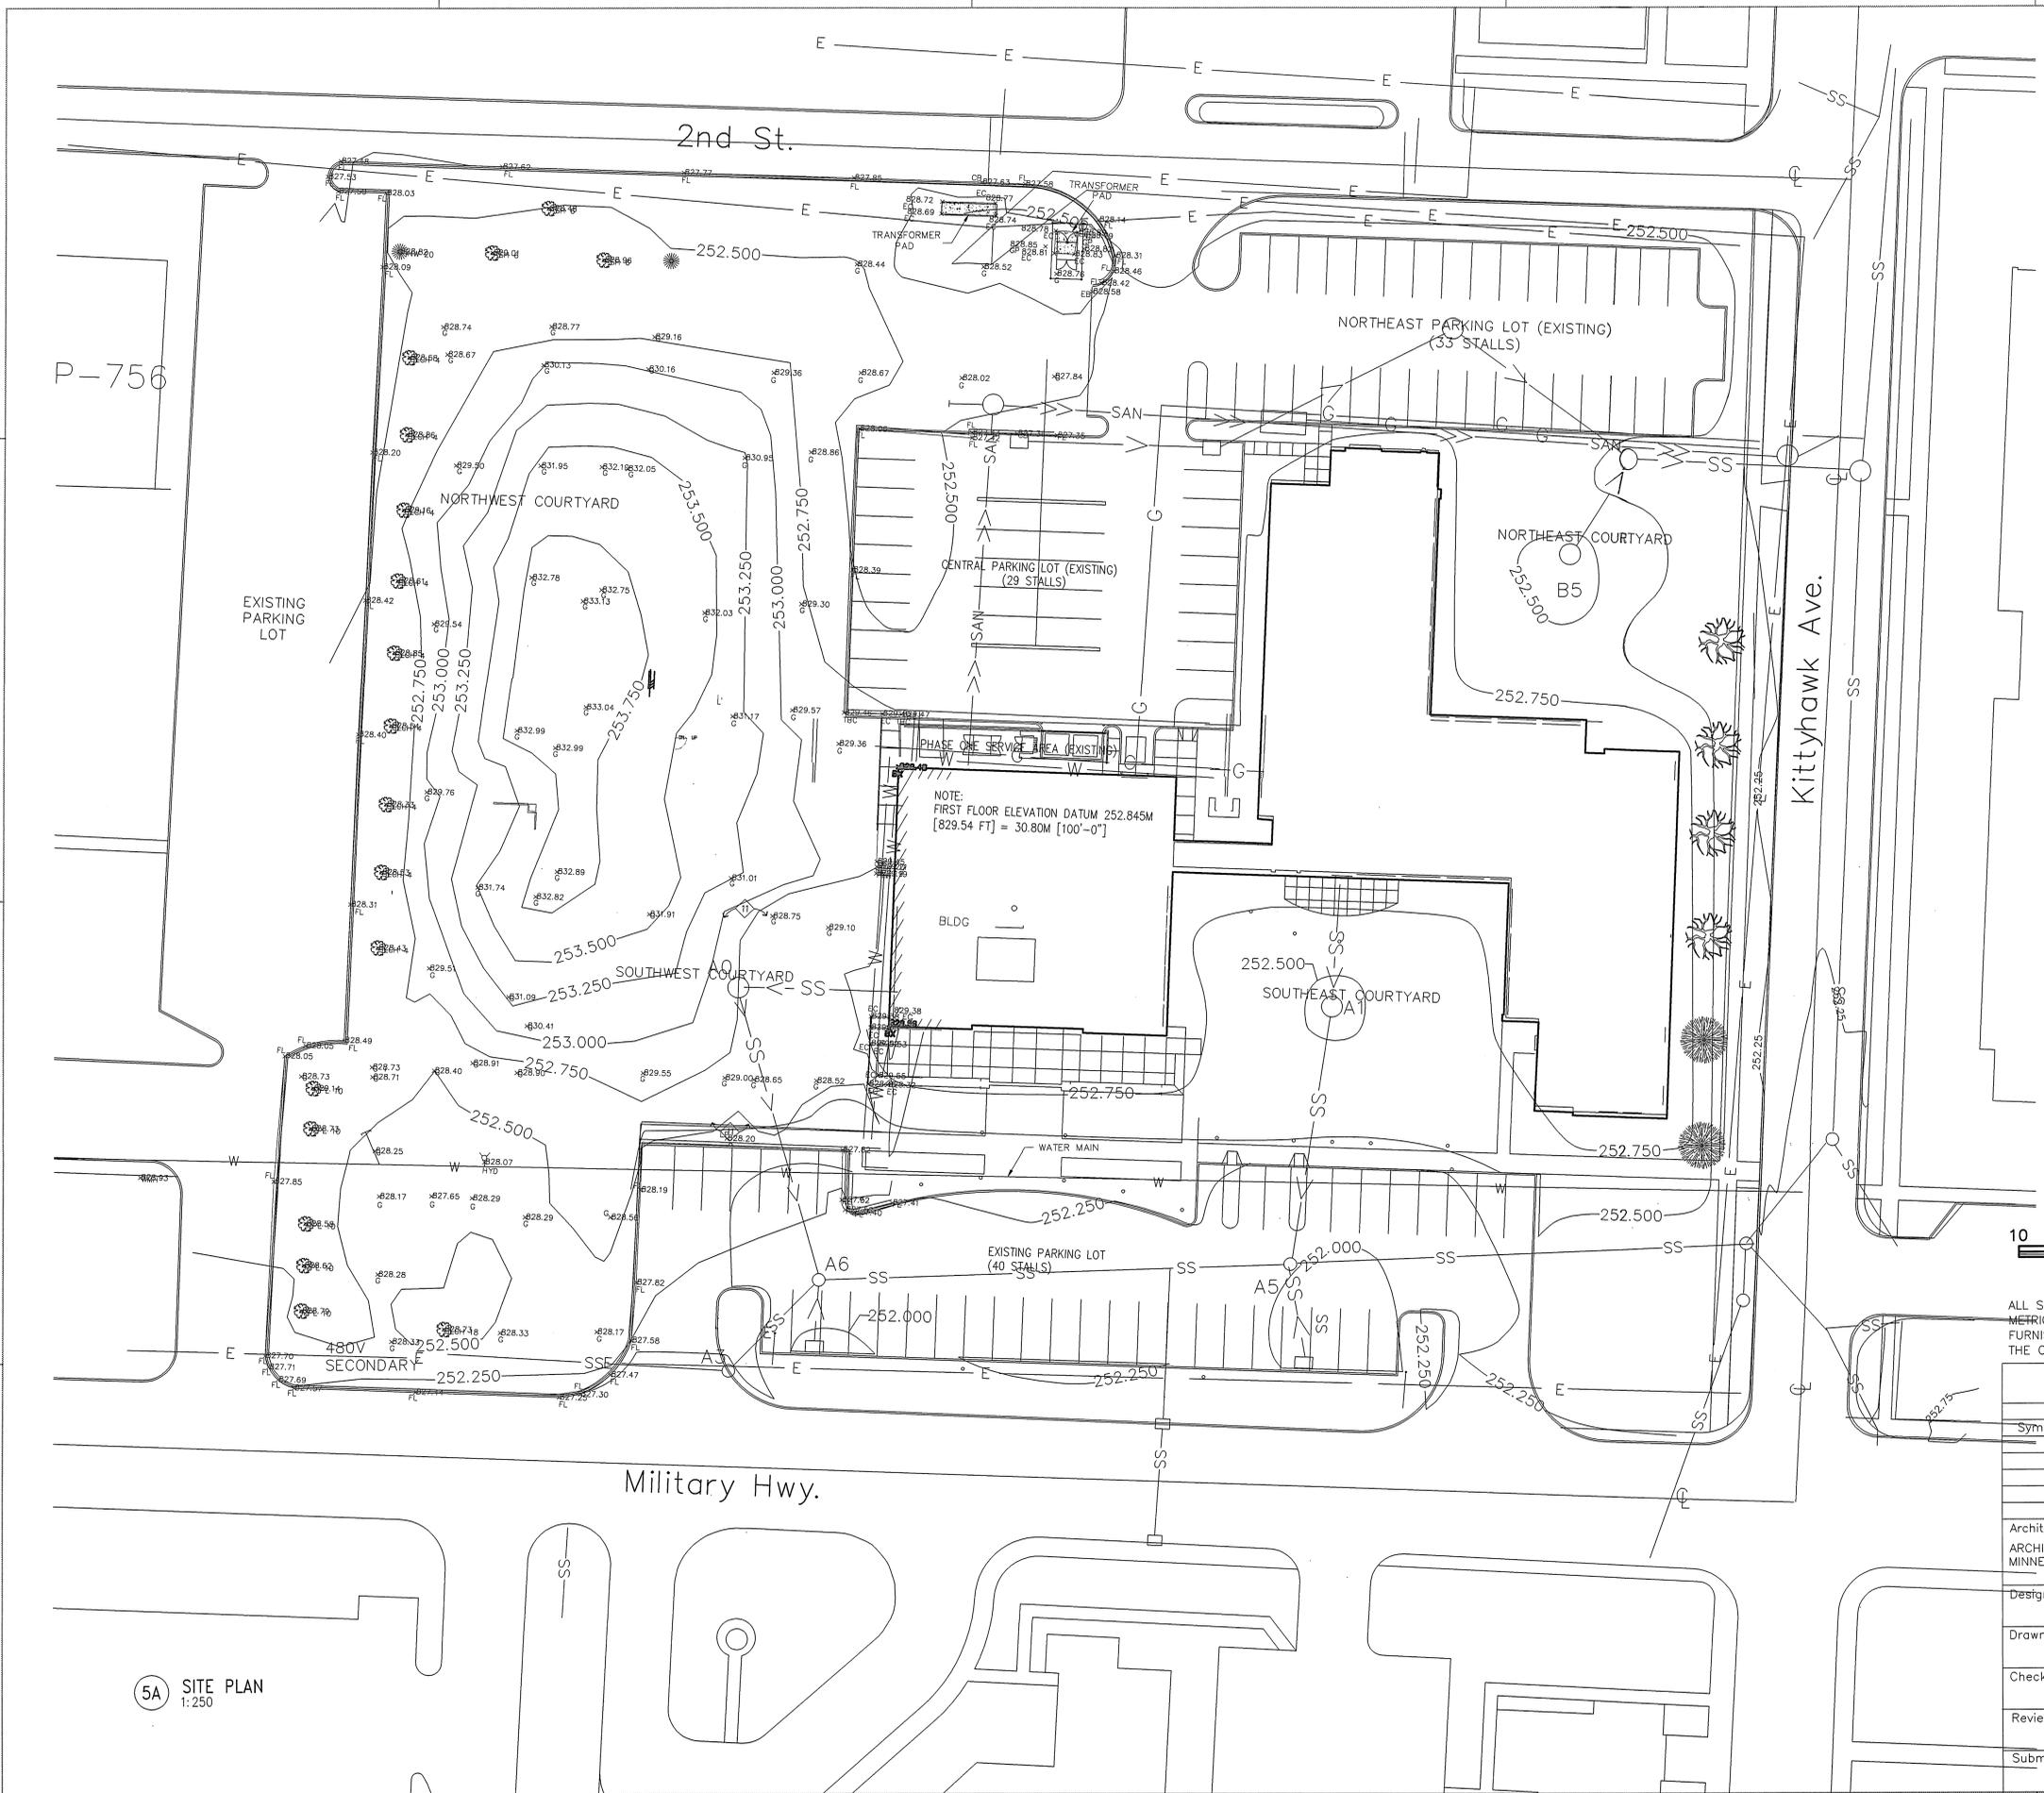


P-756

2nd St.

Kittyhawk Ave.

Military Hwy.

NOTE:
FIRST FLOOR ELEVATION DATUM 252.845M
[829.54 FT] = 30.80M [100'-0"]

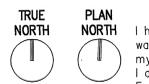

SCALE: 1 : 250

ALL SCALES SHOWN ARE BASED ON A STANDARD DRAWING SIZE OF 28" X 40" OR METRIC DRAWING SIZE OF 841mm X 594mm. IF ANY OTHER SIZE DRAWINGS ARE FURNISHED OR PLOTTED THE CONTRACTOR SHALL ADJUST THE SCALES ACCORDINGLY. THE CONTRACTOR SHALL ALSO ADVISE HIS SUB-CONTRACTORS OF THE ABOVE.


I hereby certify this drawing was prepared by me or under my direct supervision and that I am a duly registered Engineer under the laws of the State of Minnesota.
For: Enviroscience, Inc.
By: James Henderson, P.E.
Title: Project Engineer
Registration No: 15241

5A SITE PLAN
1:250

Revisions			
Symbol	Descriptions	Date	Approved

Architect: ARCHITECTURAL ALLIANCE MINNEAPOLIS, MINNESOTA	Engineer: ENVIROSCIENCE, INC. EDEN PRAIRIE, MN	U.S. ARMY ENGINEER DISTRICT CORPS OF ENGINEERS OMAHA, NEBRASKA
Designed by:	MINNEAPOLIS-ST. PAUL AFR	MINNESOTA
Drawn by:	CONSOLIDATED LODGING FACILITY - PHASE THREE -	
Checked by:	PHASE THREE EXISTING CONDITIONS	
Reviewed by:	Plot Scale Ratio: 1:1	Date: 2/14/02
Submitted by:	Design File:	Sheet reference number:
	Spec. No.: DACA 45-02-B-0008	Drawing Code:
	Contract No.: DACA xx-xx-x-xxxx	AF 721-315-03
		CO.3

QJKL-990011P3

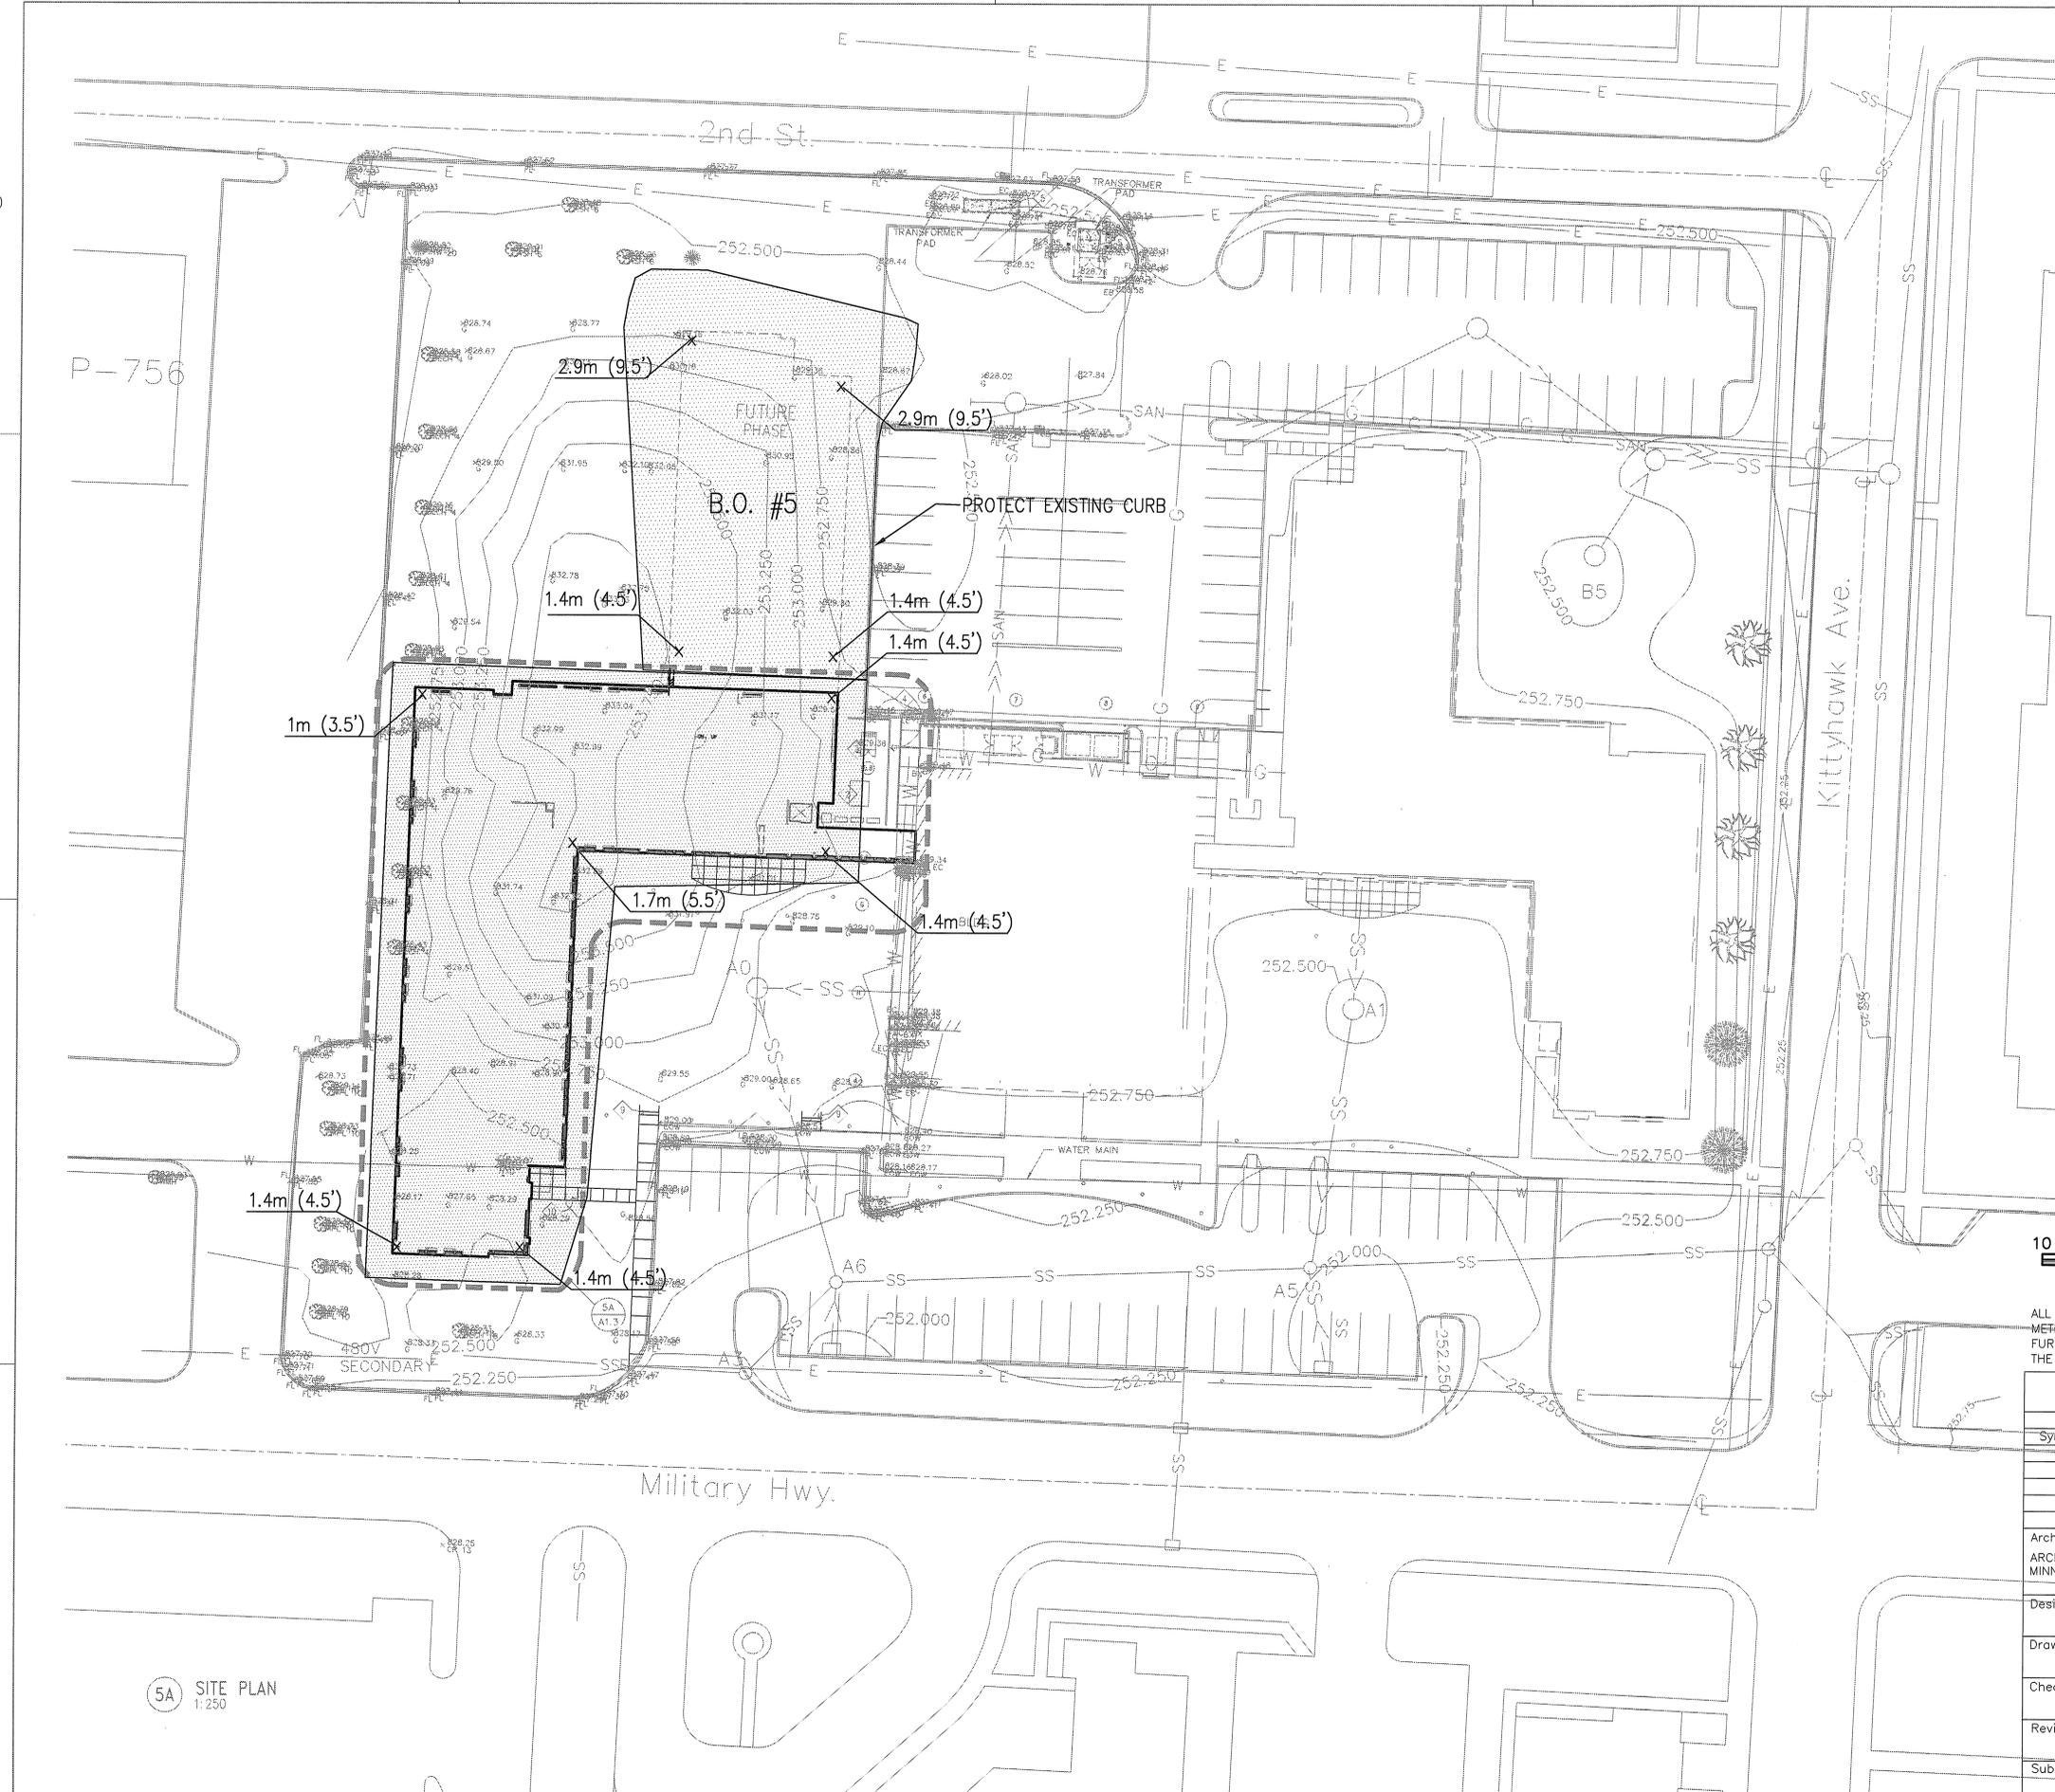

P-756

5A SITE PLAN
1:250



SCALE: 1 : 250

ALL SCALES SHOWN ARE BASED ON A STANDARD DRAWING SIZE OF 28" X 40" OR METRIC DRAWING SIZE OF 841mm X 594mm. IF ANY OTHER SIZE DRAWINGS ARE FURNISHED OR PLOTTED THE CONTRACTOR SHALL ADJUST THE SCALES ACCORDINGLY. THE CONTRACTOR SHALL ALSO ADVISE HIS SUB-CONTRACTORS OF THE ABOVE.

I hereby certify this drawing was prepared by me or under my direct supervision and that I am a duly registered Engineer under the laws of the State of Minnesota.

For: Enviroscience, Inc.
By: James Henderson, P.E.
Title: Project Engineer
Registration No: 15241

Revisions			
Symbol	Descriptions	Date	Approved

Architect: ARCHITECTURAL ALLIANCE MINNEAPOLIS, MINNESOTA	Engineer: ENVIROSCIENCE, INC. EDEN PRAIRIE, MN	U.S. ARMY ENGINEER DISTRICT CORPS OF ENGINEERS OMAHA, NEBRASKA
Designed by:	MINNEAPOLIS-ST. PAUL AFR MINNESOTA	
Drawn by:	CONSOLIDATED LODGING FACILITY - PHASE THREE -	
Checked by:	PHASE THREE SITE EXCAVATION	
Reviewed by:	Plot Scale Ratio: 1: 1 Design File:	Date: 2/14/02 Sheet Reference number:
Submitted by:	Spec. No.: DACA 45-02-B-0008 Contract No.: DACA xx-xx-x-xxxx	Drawing Code: AF 721-315-03 C2.3

QJKL-990011P3