

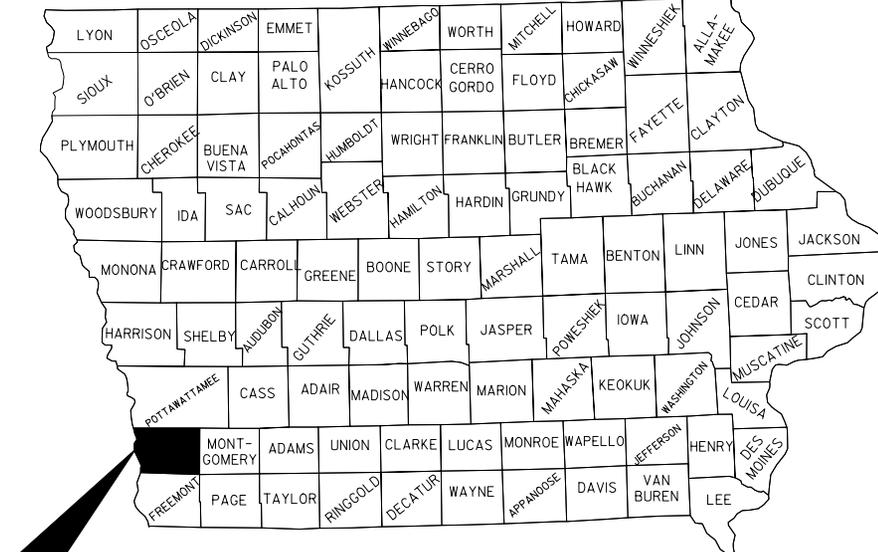
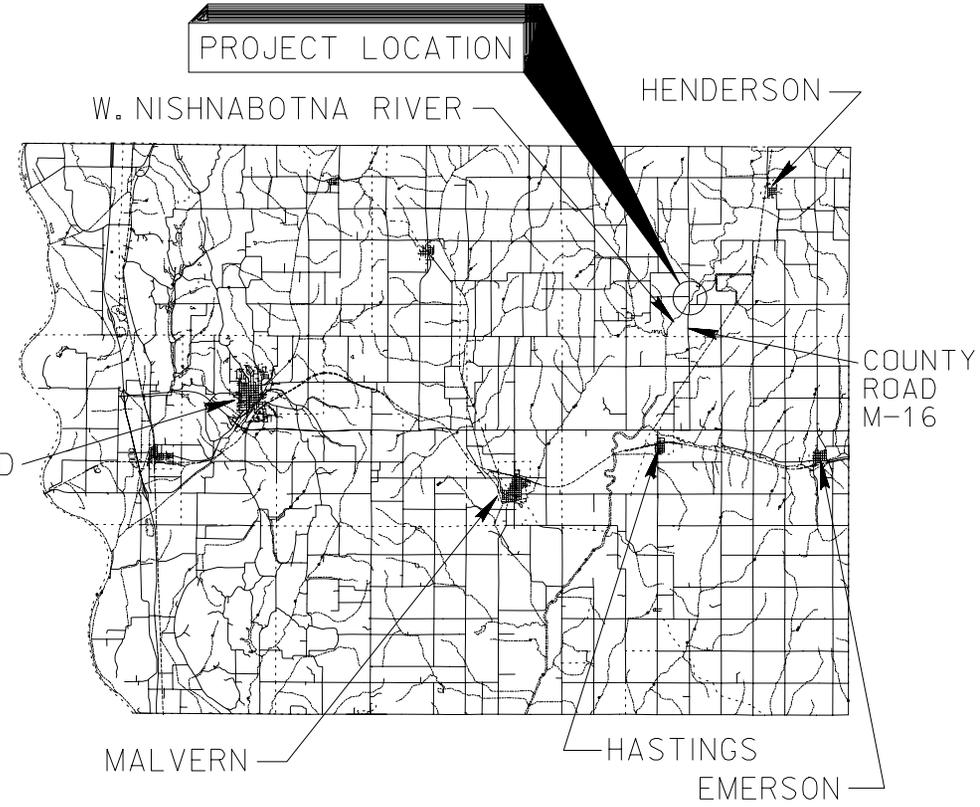


REVISIONS	SYMBOL	DESCRIPTIONS	DATE	APPROVED

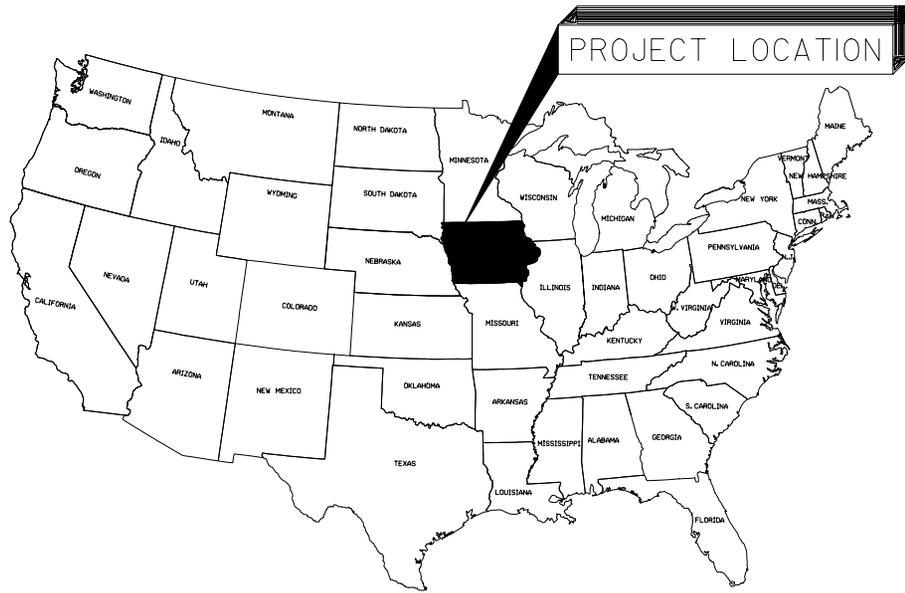

PROJECT LOCATION
IOWA


LOCATION PLAN

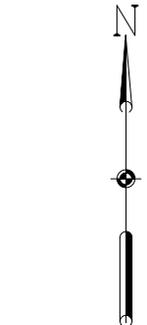

NO SCALE

1	Computer File: sheet1.dgn	Spec. No. DACW45-02-B-0008	 U S ARMY ENGINEER DISTRICT CORPS OF ENGINEERS OMAHA, NEBRASKA	EMERGENCY STREAMBANK PROTECTION (SECTION 14) WEST NISHABOTA RIVER, COUNTY ROAD M-16MILLS COUNTY, IOWA LOCATION MAP	Submitted by:	Designed by: R.G.P.	Checked by: J.I.R.
	Date: X	Contract No. DACW45-00-00xx			Reviewed by: J.I.R.	Drawn by: R.G.P.	
	Drawing Code: PUBDATA\RICKP\X				Chief SED. & CHAN. STAB. Section		

REVISIONS	SYMBOL	DESCRIPTIONS	DATE	APPROVED

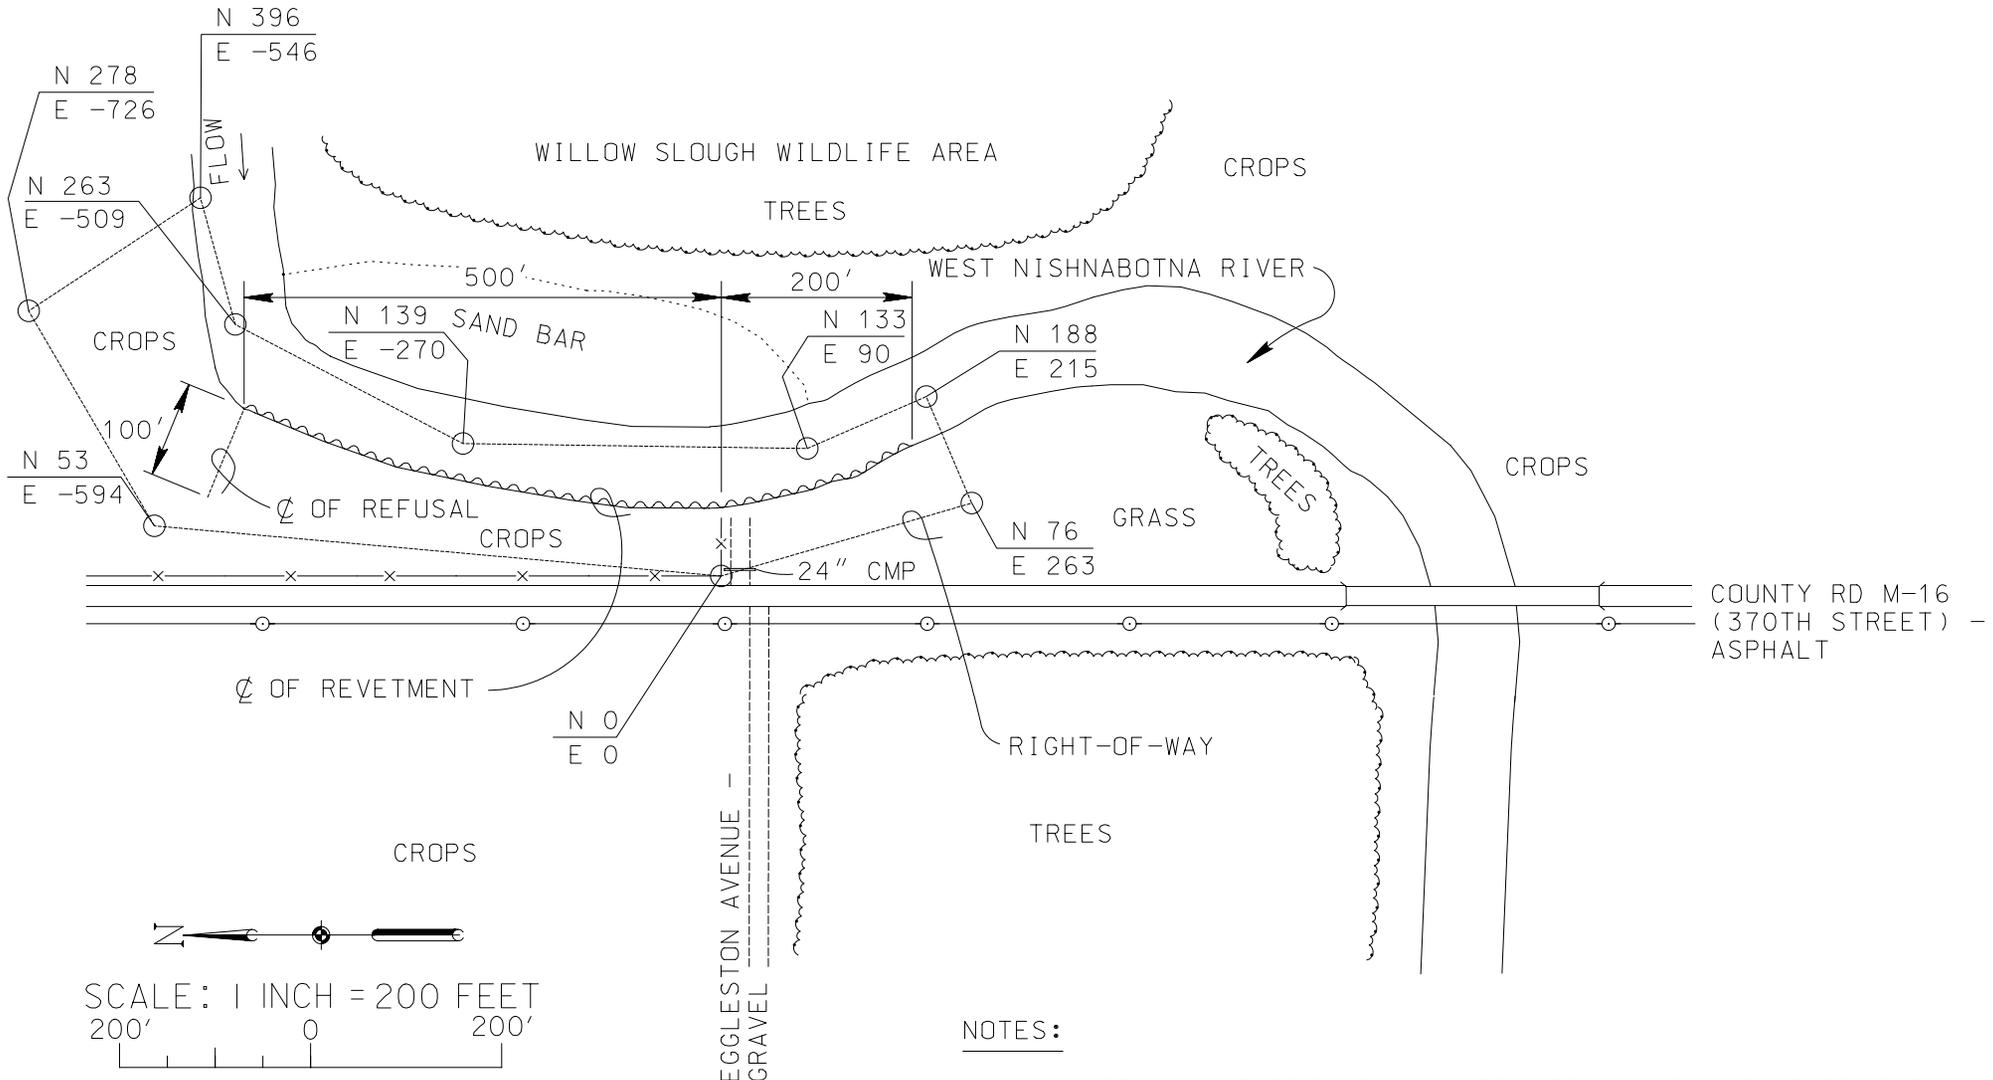

NOTES:

1. ALL AREAS DISTURBED BY CONSTRUCTION AND NOT OTHERWISE SURFACED SHALL BE TOPSOILED AND SEEDDED.
2. THE COORDINATE NO,EO IS A FENCE CORNER LOCATED ALONG THE RIGHT BANK OF THE WEST NISHNABOTNA RIVER IN APPROXIMATELY 420 FEET NORTH OF THE SOUTHWEST CORNER OF SECTION 29, T 73 N, R 40 W IN MILLS COUNTY, IOWA.

2	Computer File: sheet2.dgn	Spec. No. DACW45-02-B-0008
	Date: X	Contract No. DACW45-00-00xx
	Drawing Code: PUBDATA\RICKP\X	



U S ARMY ENGINEER DISTRICT
CORPS OF ENGINEERS
OMAHA, NEBRASKA


EMERGENCY STREAMBANK PROTECTION (SECTION 14)
WEST NISHNABOTA RIVER, COUNTY ROAD M-16MILLS COUNTY, IOWA
REVETMENT - PLAN SHEET

Submitted by:

Chief SED. & CHAN. STAB. Section


Designed by: R.G.P.	Checked by: J.I.R.
Reviewed by: J.I.R.	Drawn by: R.G.P.

REVISIONS	SYMBOL	DESCRIPTIONS	DATE	APPROVED

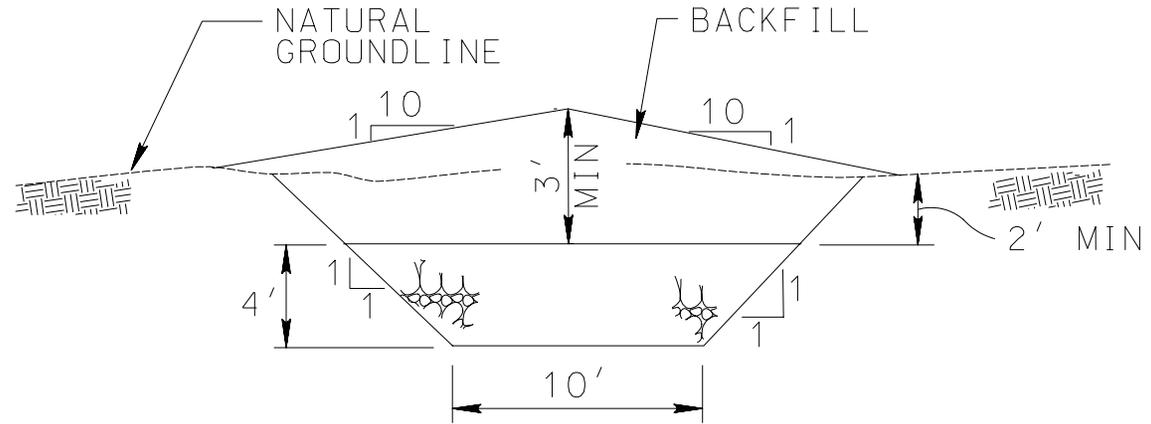


WINDROW REFUSAL - TYPICAL SECTION

NOT TO SCALE

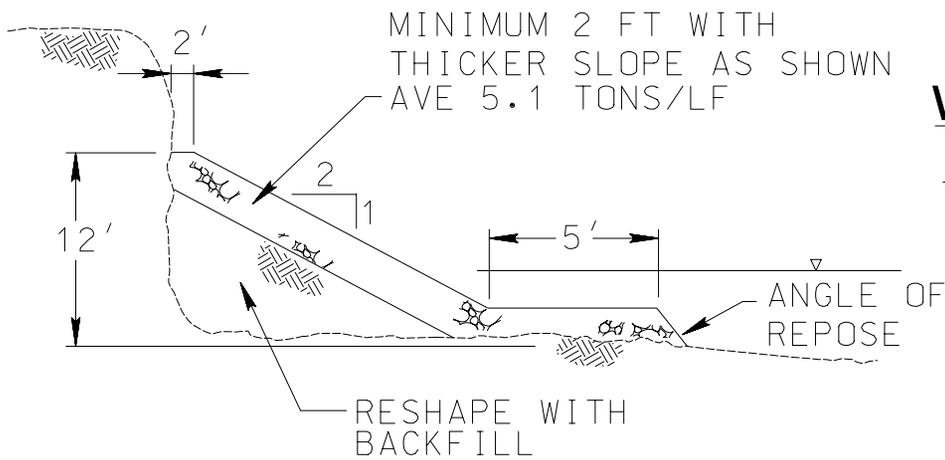

STONE TOE REVETMENT TYPICAL SECTION

NOT TO SCALE

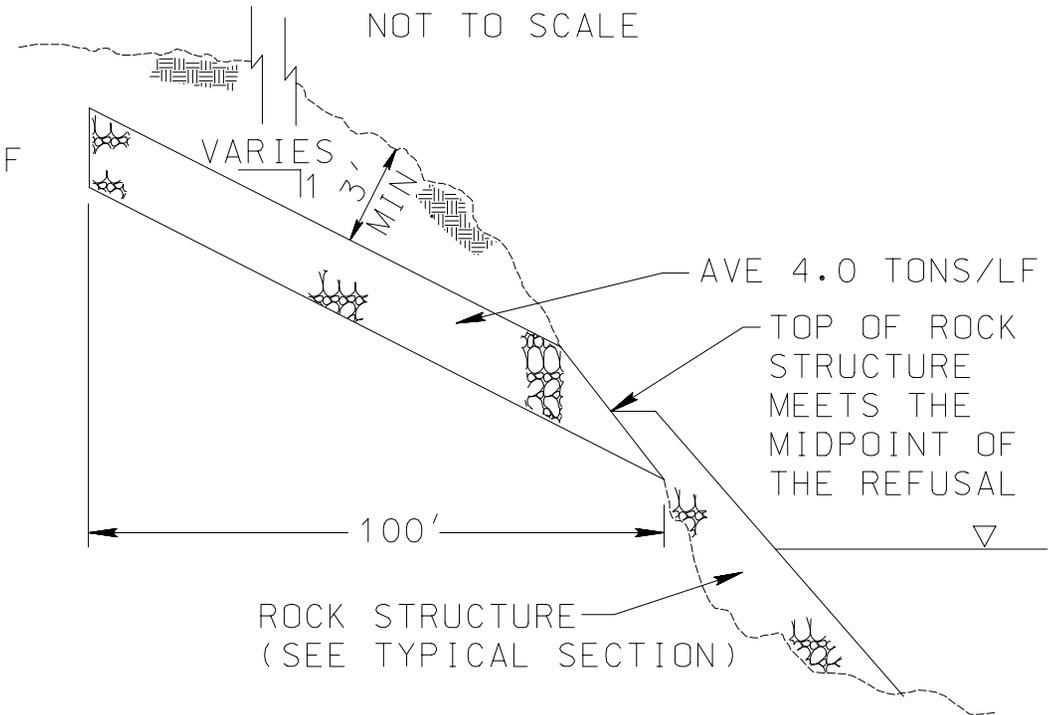

WINDROW REFUSAL - TYPICAL PROFILE

NOT TO SCALE

3

Computer File: sheet3.dgn	Spec. No. DACW45-02-B-0008
Date: X	Contract No. DACW45-00-00xx
Drawing Code: PUBDATA\RICKP\X	



U S ARMY ENGINEER DISTRICT
CORPS OF ENGINEERS
OMAHA, NEBRASKA

EMERGENCY STREAMBANK PROTECTION (SECTION 14)
WEST NISHABOTA RIVER, COUNTY ROAD M-16MILLS COUNTY, IOWA
REVETMENT & REFUSAL DETAILS

Submitted by:
Chief SED. & CHAN. STAB. Section

Designed by: R.G.P.	Checked by: J.I.R.
Reviewed by: J.I.R.	Drawn by: R.G.P.